


Chincoteague Streetscape Enhancement Project


Public Design Charrette Results

Conceptual Elevations

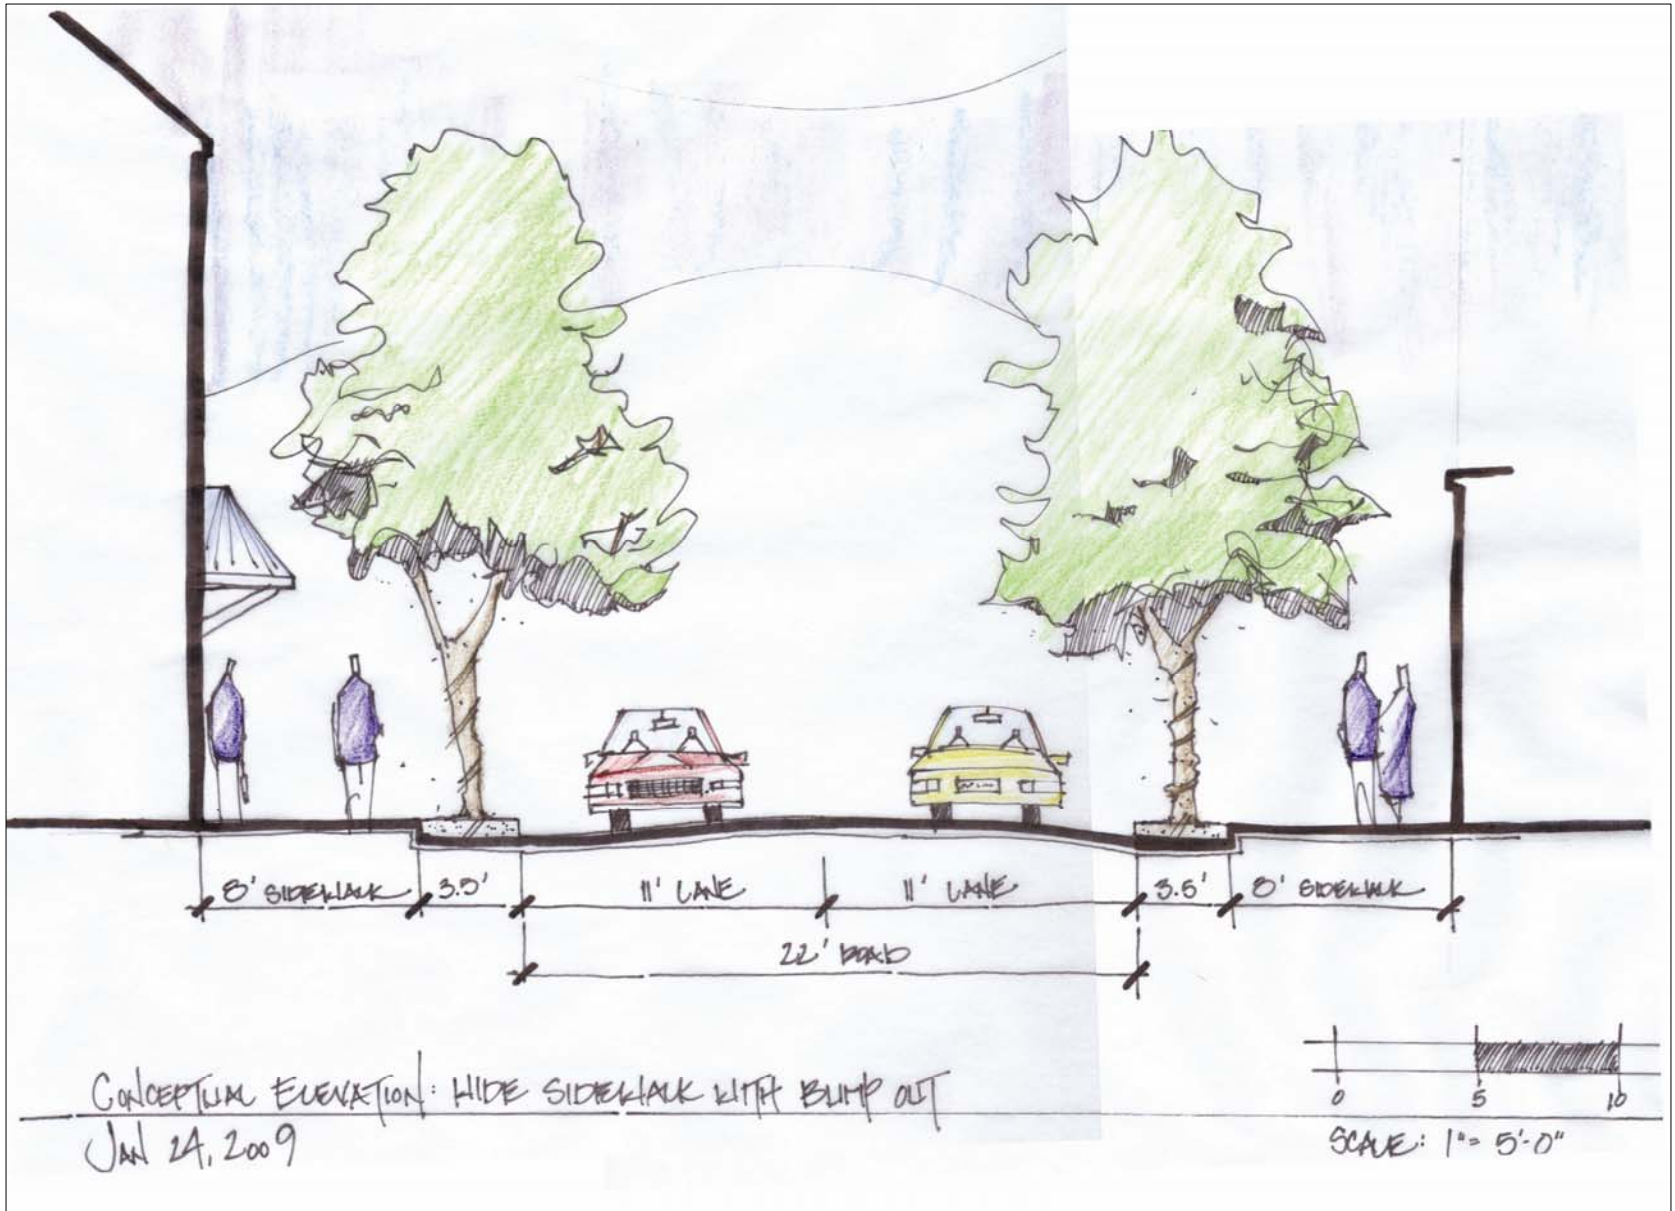

CONCEPTUAL ELEVATION: HIDE SIDEWALK WITH BUMP OUT

JAN 24, 2009

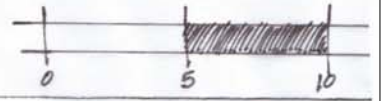



SCALE: 1" = 5'-0"




CONCEPTUAL ELEVATION: FLUSH CUPB

Jan 24, 2009

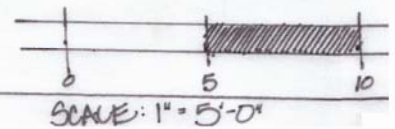

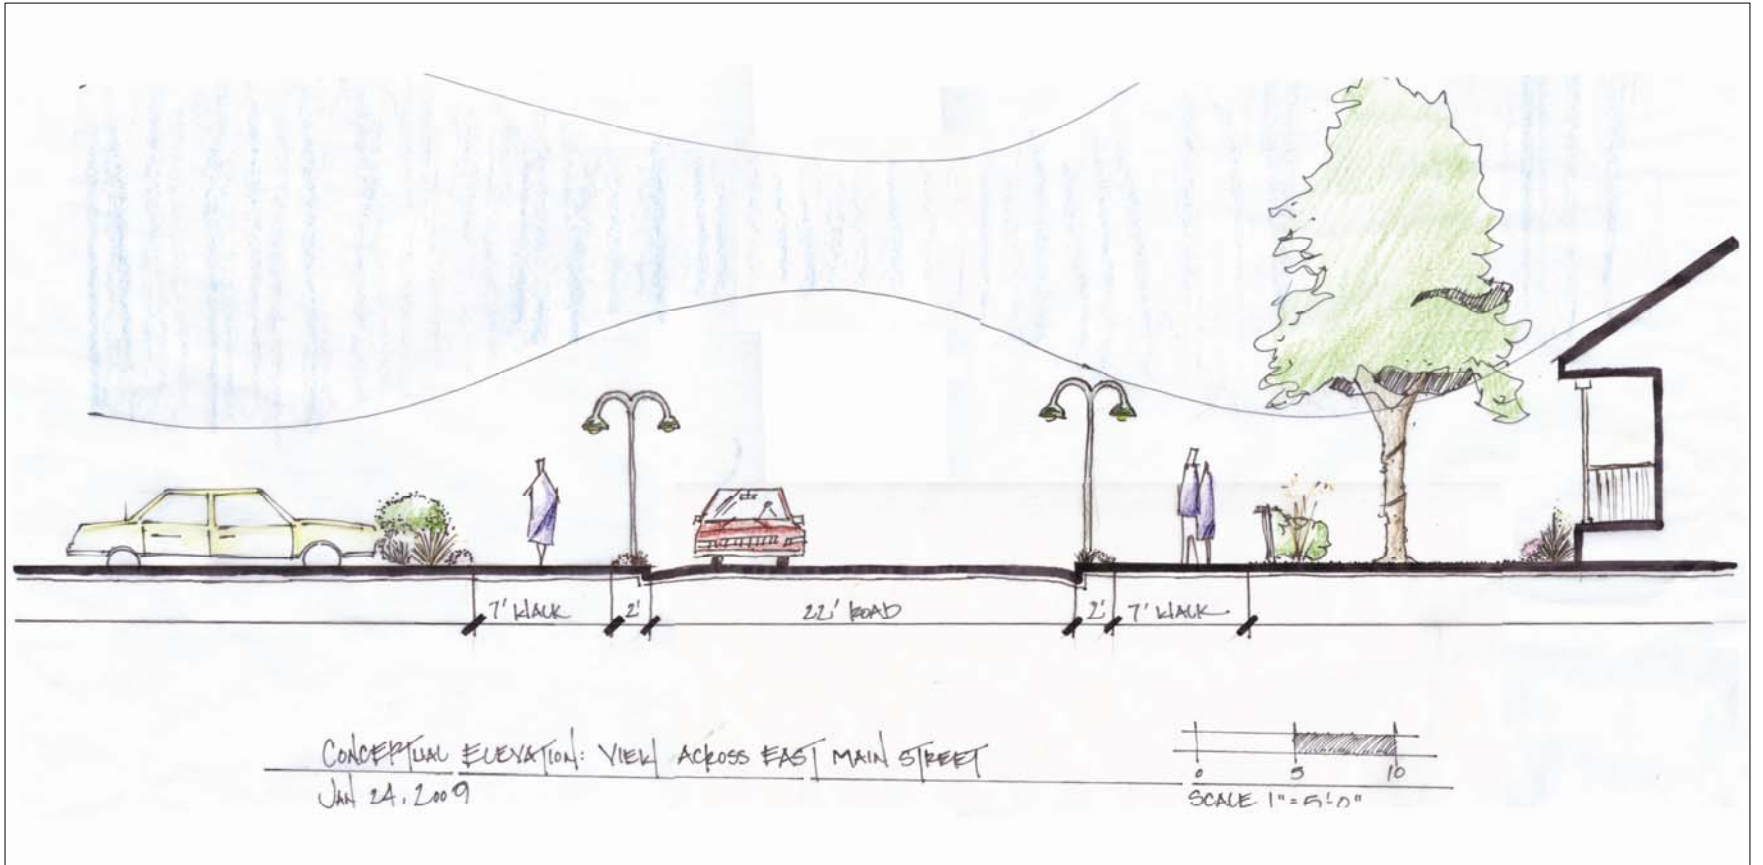


CONCEPTUAL ELEVATION: VIEW ACROSS EAST MAIN STREET
Jan 24, 2009

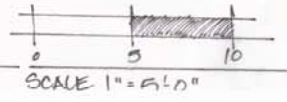



CONCEPTUAL ELEVATION: WIDE SIDEWALK WITH OUTDOOR EATING
Jan 24, 2009


0 5 10
SCALE 1" = 5'-0"

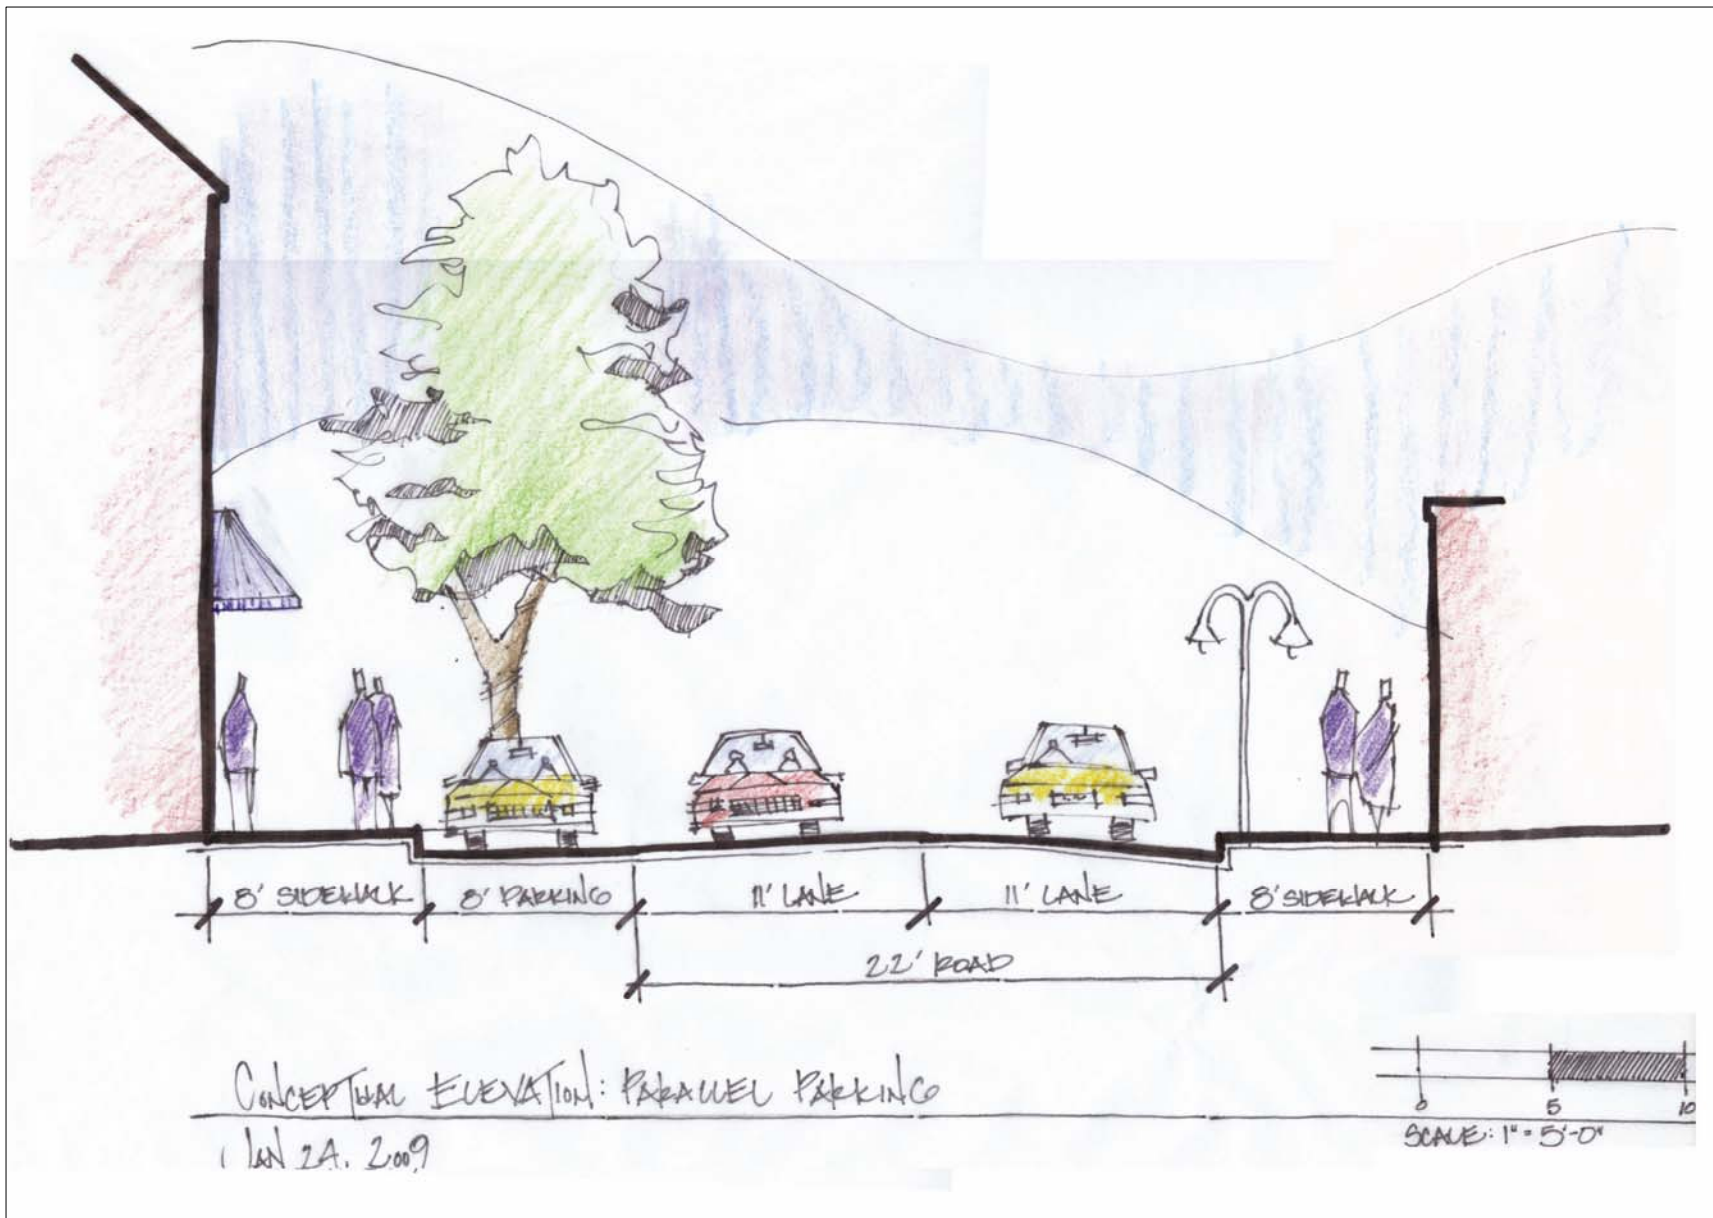



CONCEPTUAL ELEVATION: PARK SIGNAGE

JAN 24, 2009

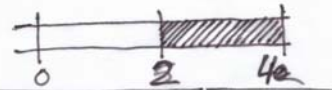

SCALE: 1" = 2'-0"